


NuckolsPlace


HENRICO COUNTY, VIRGINIA

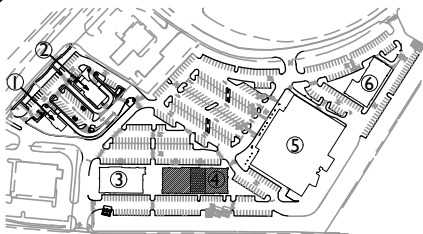


KEY PLAN



TRUE
NORTH

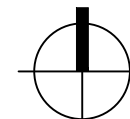


PLAN
NORTH

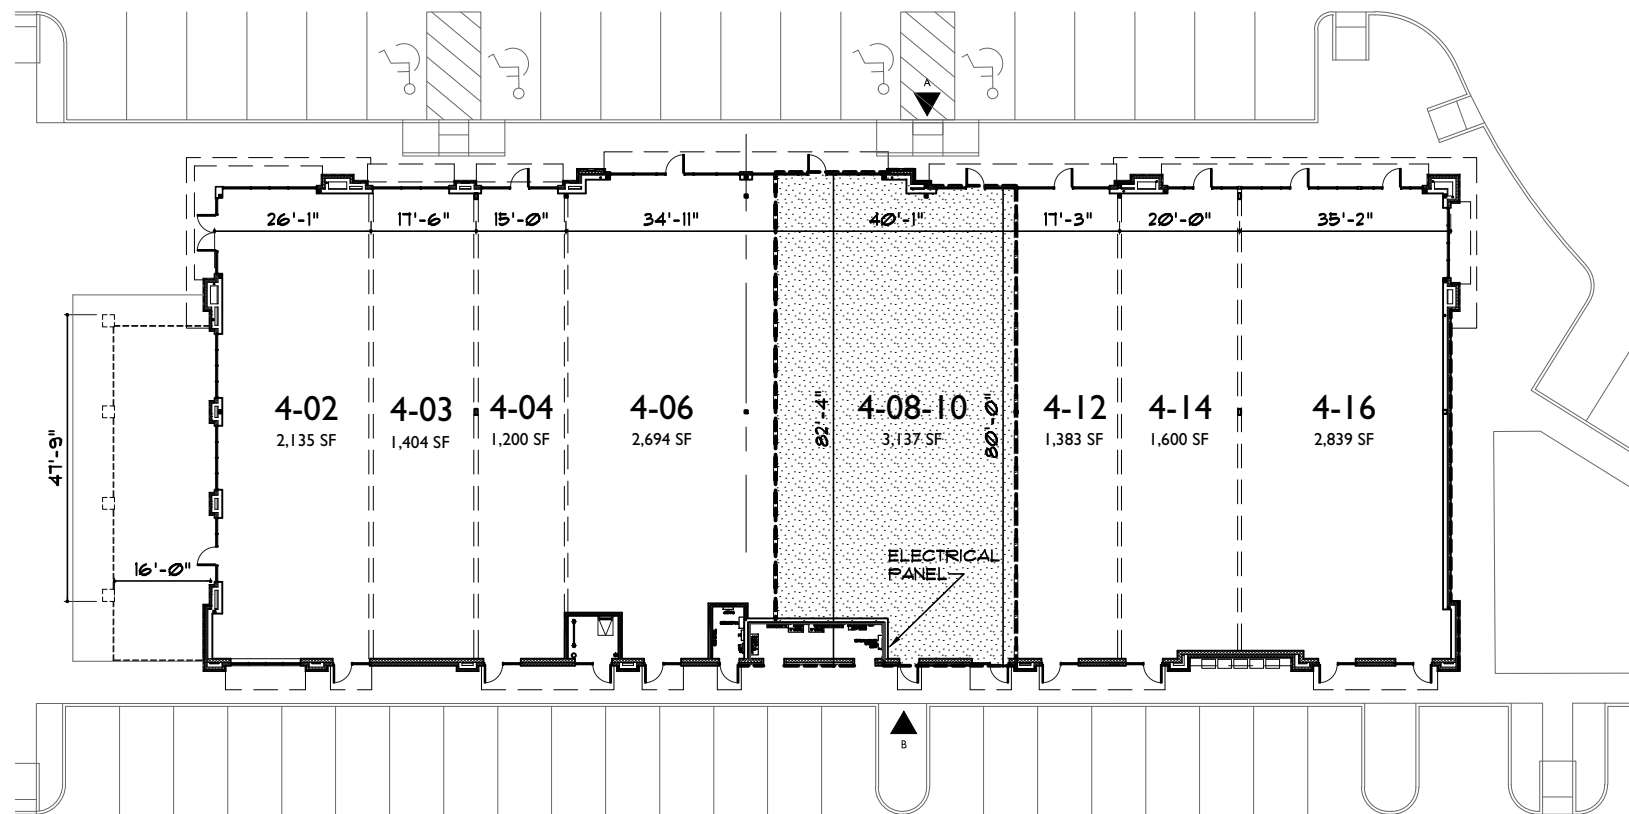

FLOOR PLAN- BUILDING 4

SCALE: 1/32" = 1'-0"

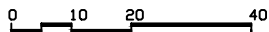

OWNER/DEVELOPER:



Peterson Companies • 12500 Fair Lakes Circle • Fairfax, Virginia 22033
 Phone: (703) 227-2000 • Fax: (703) 631-6481 • www.petersoncos.com

4-08-10 LOD
 Building 4
 03.26.21


ARCHITECT:





7229 Forest Avenue, Suite 209 | Henrico, Virginia 23226
 p: 804.282.9700 | f: 804.282.8267 | www.freemanmorgan.com

NuckolsPlace

HENRICO COUNTY, VIRGINIA

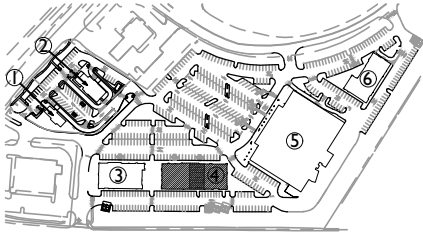


KEY PLAN

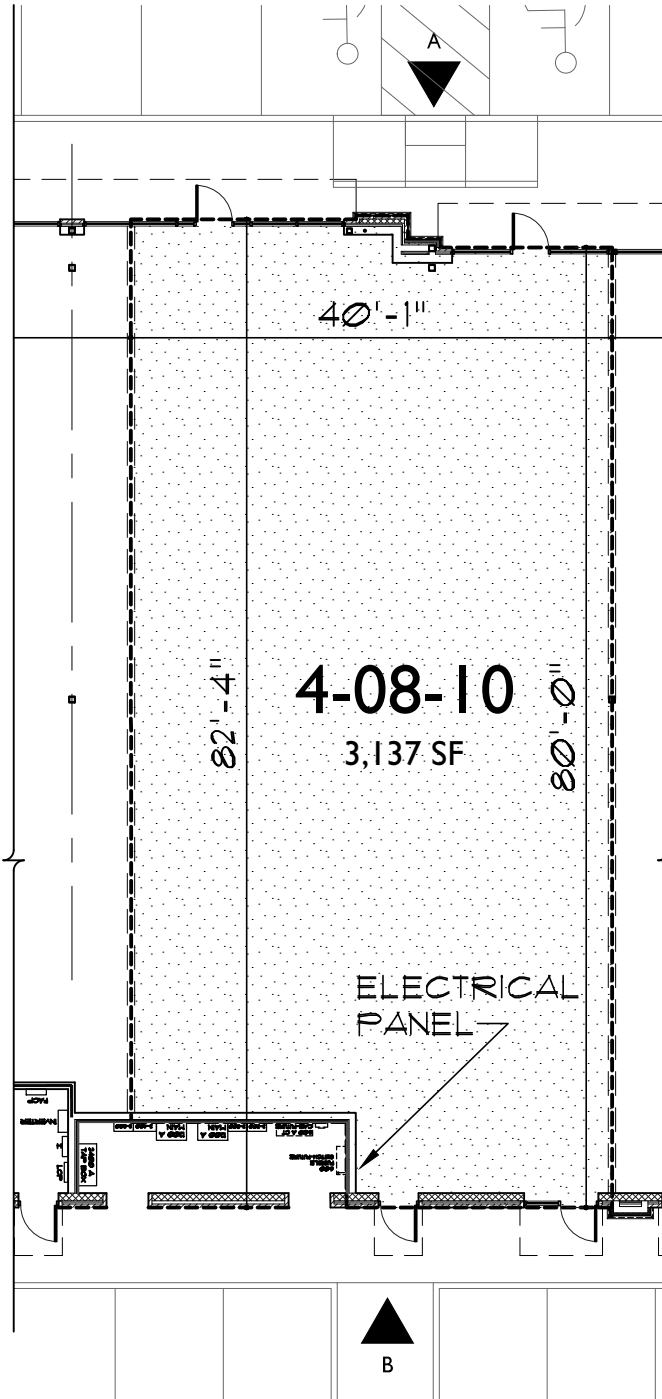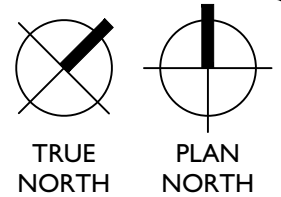

FLOOR PLAN- SPACE 4-08-10

SCALE: 1/16" = 1'-0"

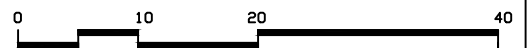

OWNER/DEVELOPER:



Peterson Companies • 12500 Fair Lakes Circle • Fairfax, Virginia 22033
Phone: (703) 227-2000 • Fax: (703) 631-6481 • www.petersoncos.com

ARCHITECT:




7229 Forest Avenue, Suite 209 | Henrico, Virginia 23226
p : 804.282.9700 | f : 804.282.8267 | www.freemantomorgan.com


4-08-10 LOD
Building 4
03.26.21

NuckolsPlace

HENRICO COUNTY, VIRGINIA

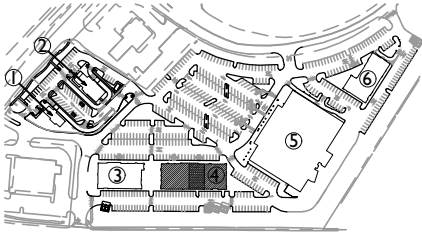


KEY PLAN

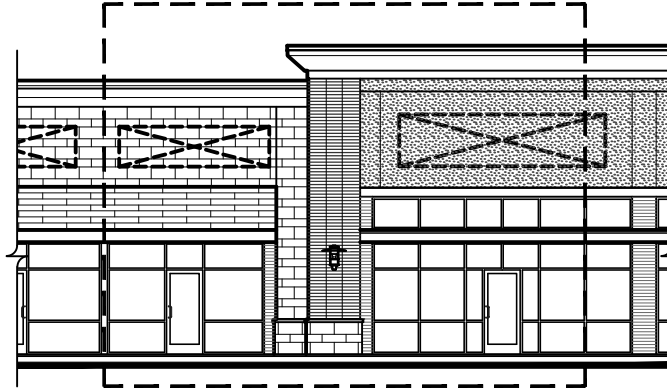

ELEVATION A

SCALE: 1/16" = 1'-0"

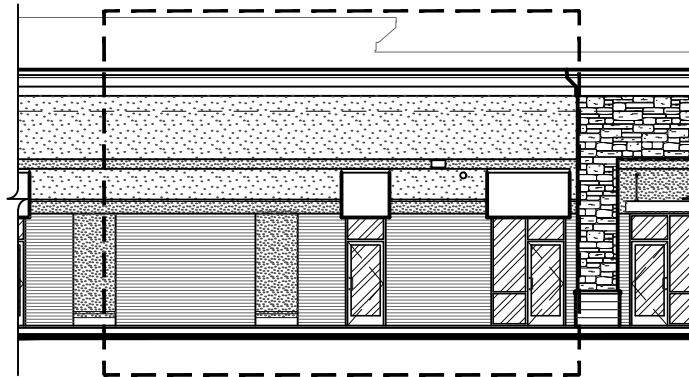

ELEVATION B

SCALE: 1/16" = 1'-0"

OWNER/DEVELOPER:



Peterson Companies 12500 Fair Lakes Circle • Fairfax, Virginia 22033
Phone: (703) 227-2000 Fax: (703) 631-6481 www.petersoncos.com

ARCHITECT:



7229 Forest Avenue, Suite 209 | Henrico, Virginia 23226
p : 804.282.9700 | f : 804.282.8267 | www.freemanmorgan.com

4-08-10 LOD
Building 4
03.26.21